

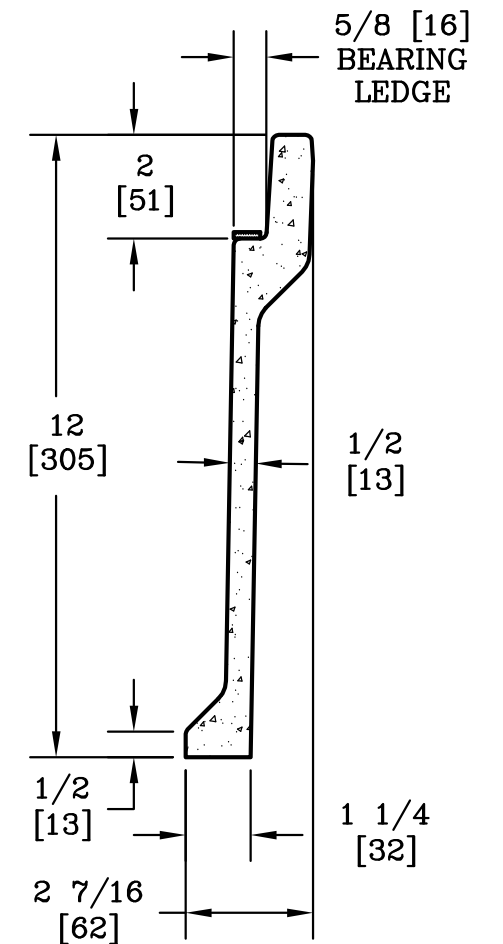
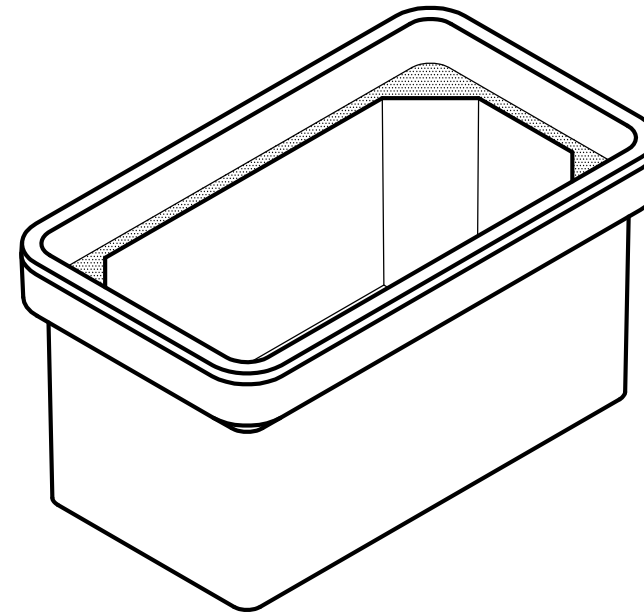
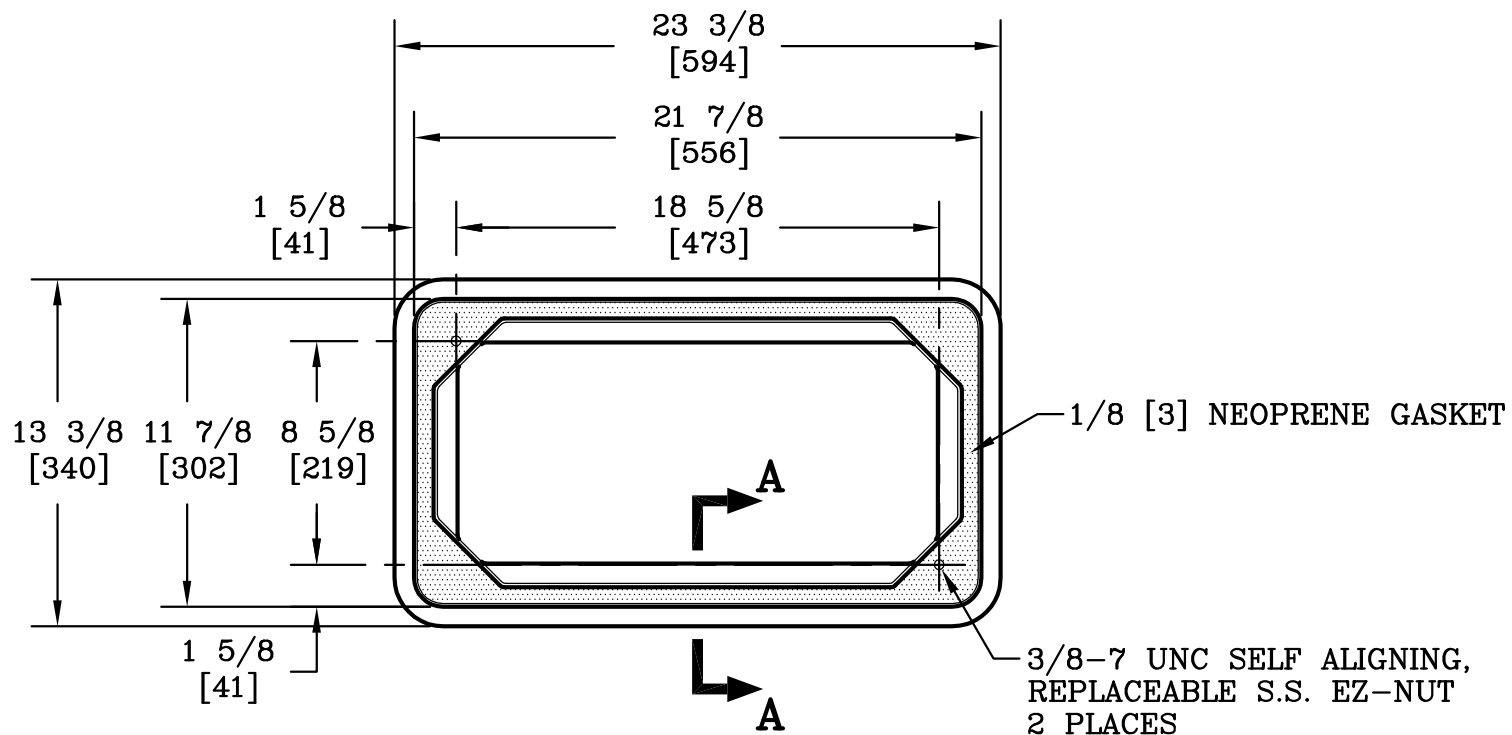


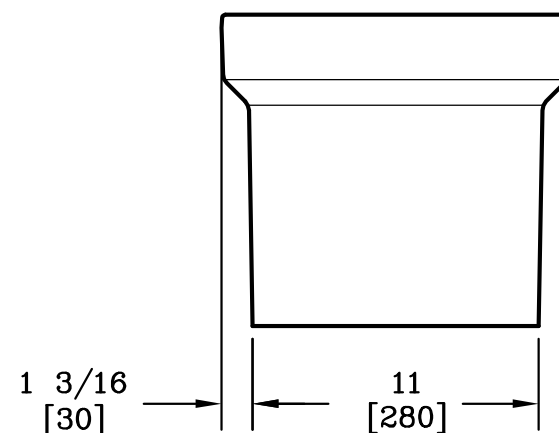

SECTION A-A
SCALE: 3"=1'

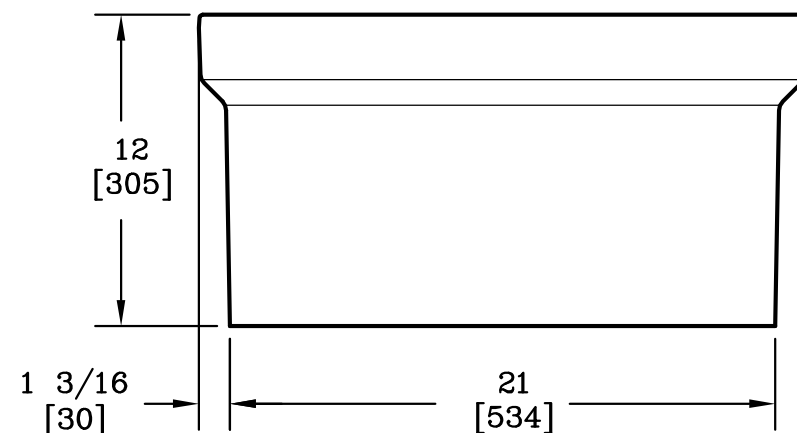

NOTE:

1. THIS BOX IS RATED FOR ANSI/SCTE 77 2010 TIER 22.

DIMENSIONS ARE IN INCHES OR MILLIMETERS IN BRACKETS UNLESS OTHERWISE NOTED.						
	BY	DATE	WEIGHT		3621 INDUSTRIAL PARK DR LENOIR CITY, TN 37771 800-346-3062 www.quazite.com	LOC
			50#			LC
DRN	ARN	12/12/11	23kg			S
CHK	MEF	12/12/11	SCALE			REV
ENG			1 1/2"=1'			B
APR			SIZE	DRAWING DESCRIPTION QUAZITE® 11 X 20 X 12 BOX W/ GASKET		01/13
APR			B			
PROJECT NUMBER 104915				DRAWING NUMBER PG1120BG12		
SHEET 1 OF 1						