



SECTION A-A

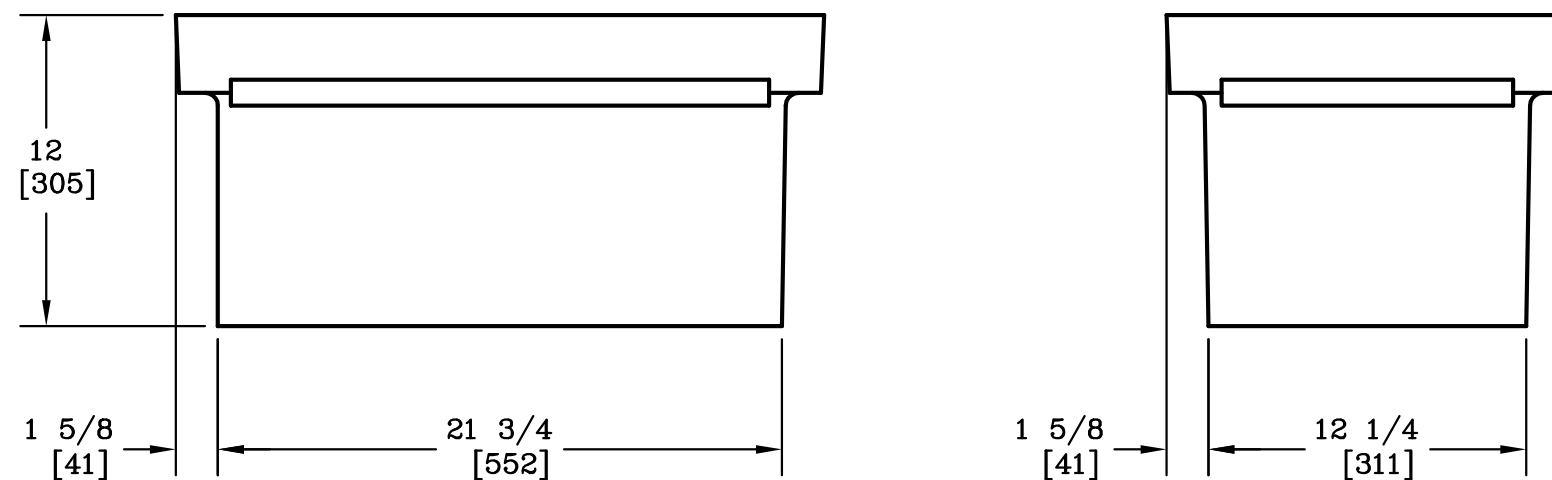

NOTE:

1. DIMENSIONS IN BRACKETS ARE IN MILLIMETERS UNLESS NOTED OTHERWISE.



DIMENSIONS ARE IN INCHES OR MILLIMETERS IN BRACKETS UNLESS OTHERWISE NOTED.						
DRN	BY	DATE	WEIGHT	 3621 INDUSTRIAL PARK DR LENOIR CITY, TN 37771 800-346-3062 www.quazite.com	LOC	
CHK	ENG	APR	51# 23kg		S	
APR	APR	APR	SCALE	DRAWING DESCRIPTION	REV	
			1 1/2"=1'		B	
PROJECT NUMBER				QUAZITE[®] BOX	DRAWING NUMBER	
04578					PG1324BG12	
SHEET 1 OF 1						