
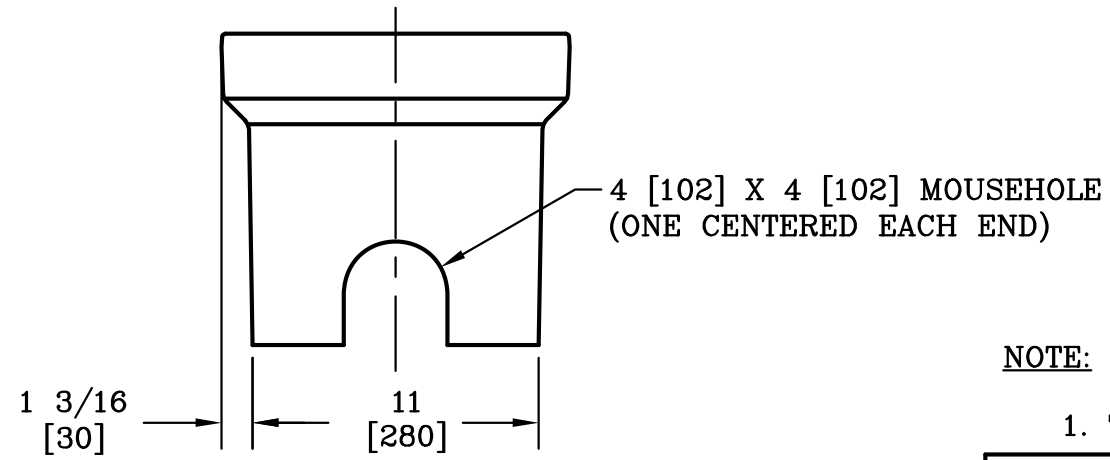



SECTION A-A
SCALE: 3"=1'

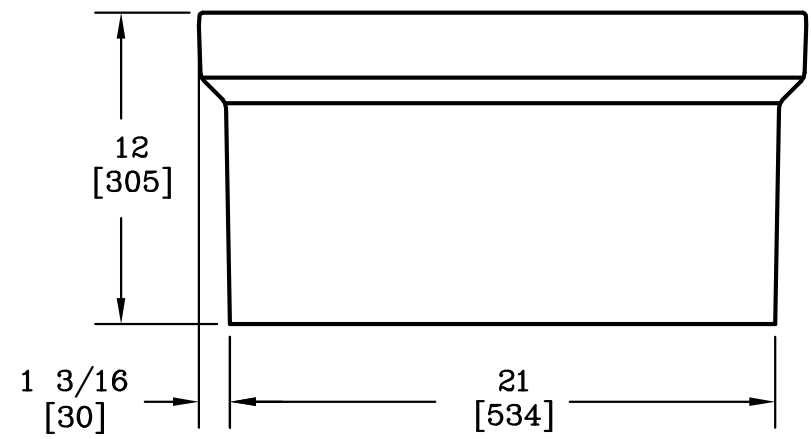

NOTE:

1. THIS BOX IS RATED FOR ANSI/SCTE 77 2007 TIER 22.

DIMENSIONS ARE IN INCHES OR MILLIMETERS IN BRACKETS UNLESS OTHERWISE NOTED.					
DRN	BY	DATE	WEIGHT	 3621 INDUSTRIAL PARK DR LENOIR CITY, TN 37771 800-346-3062 www.quazite.com	LOC
CHK	ENG	APR	APR		SCALE
				1 1/2"=1'	REV
				SIZE	B
				B	01/13
PROJECT NUMBER			DRAWING DESCRIPTION		
103408			QUAZITE® 11 X 20 X 12 BOX		
			STANDARD VERSION		
SHEET 1 OF 1			DRAWING NUMBER		
			PG1120BB12		